




NORTH ELEVATION  
scale -" = 1'-0"

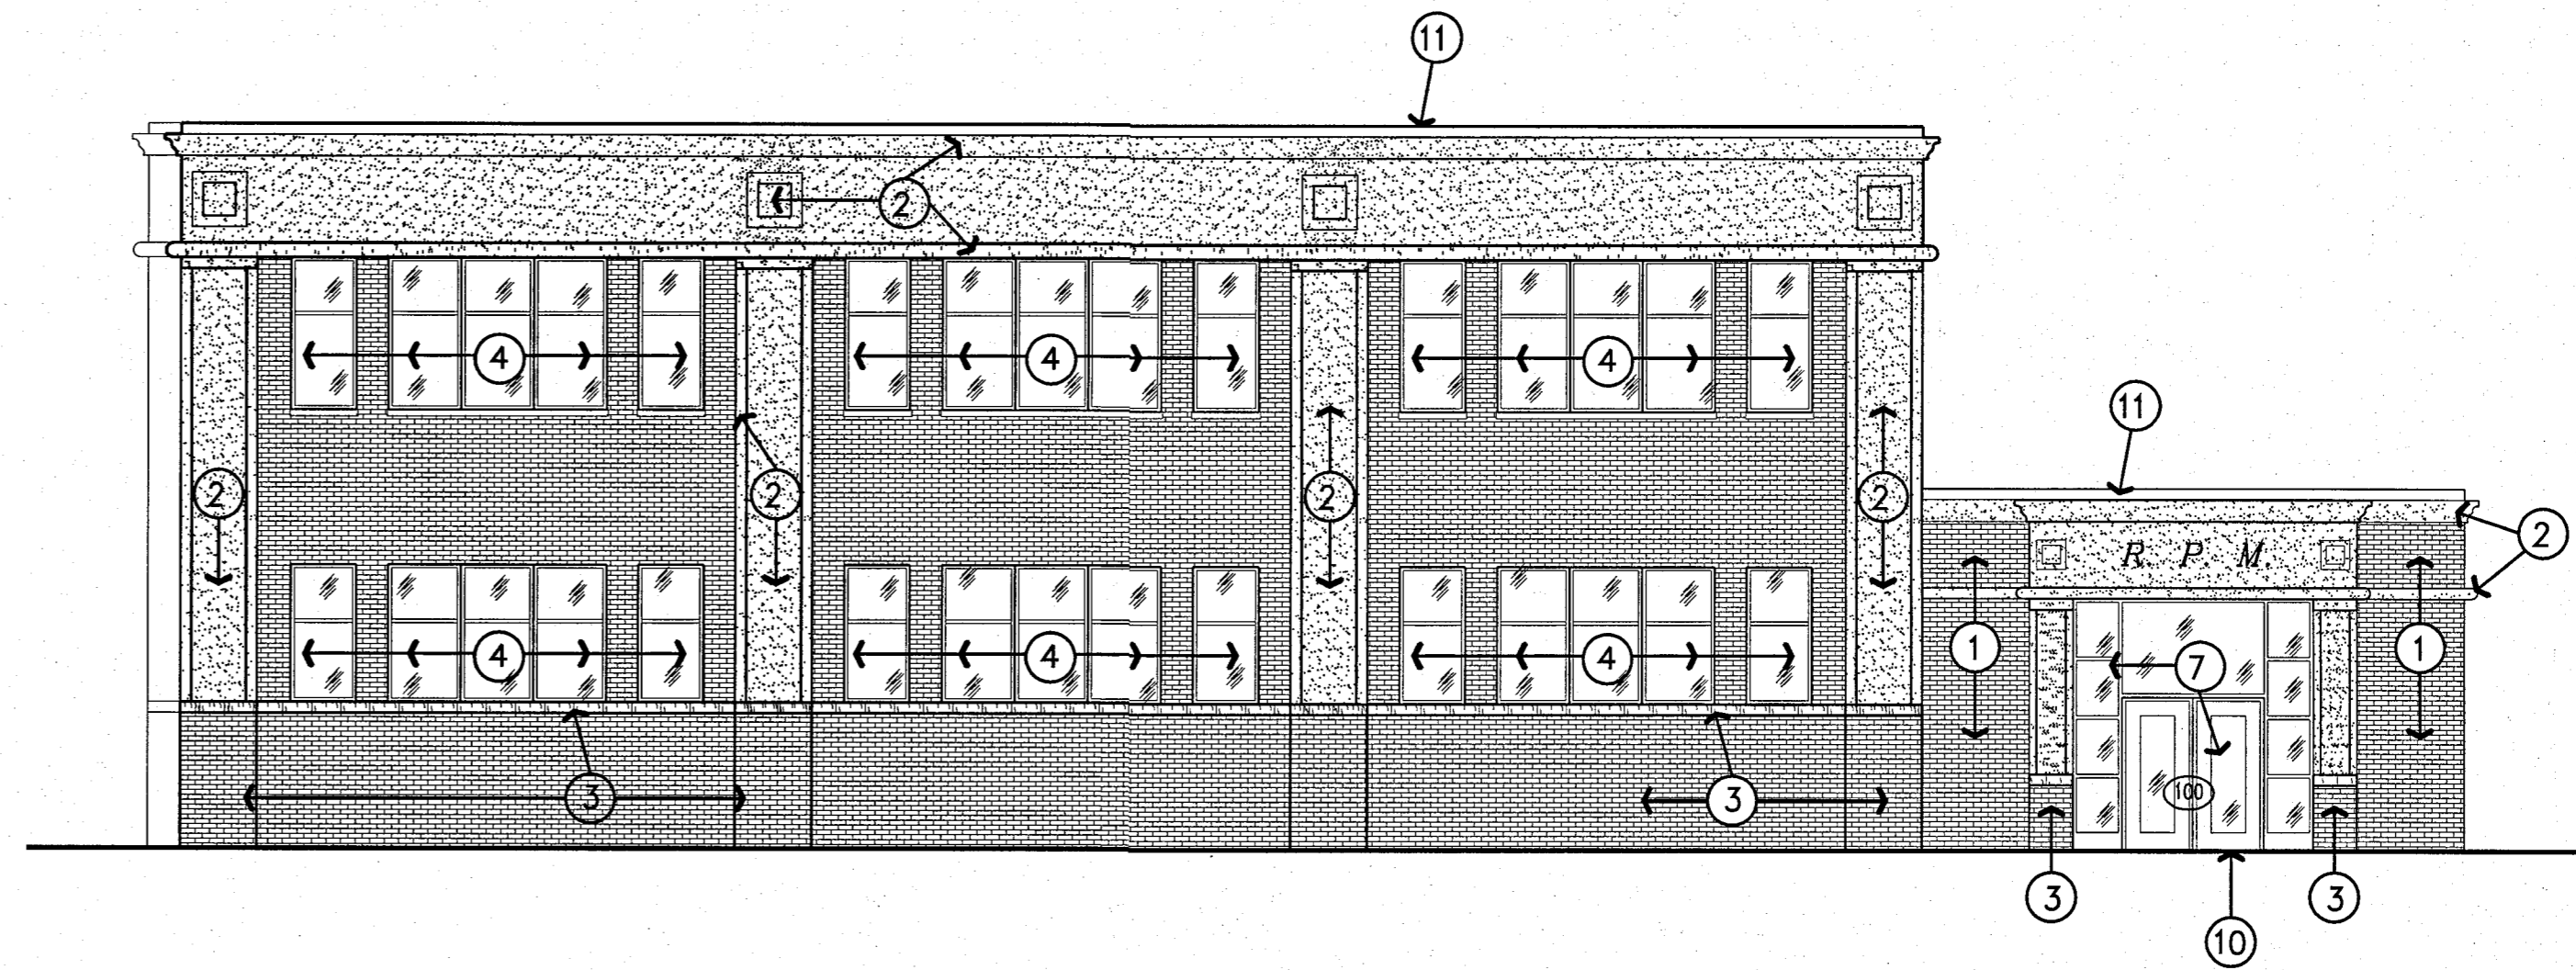

SOUTH ELEVATION  
scale -" = 1'-0"

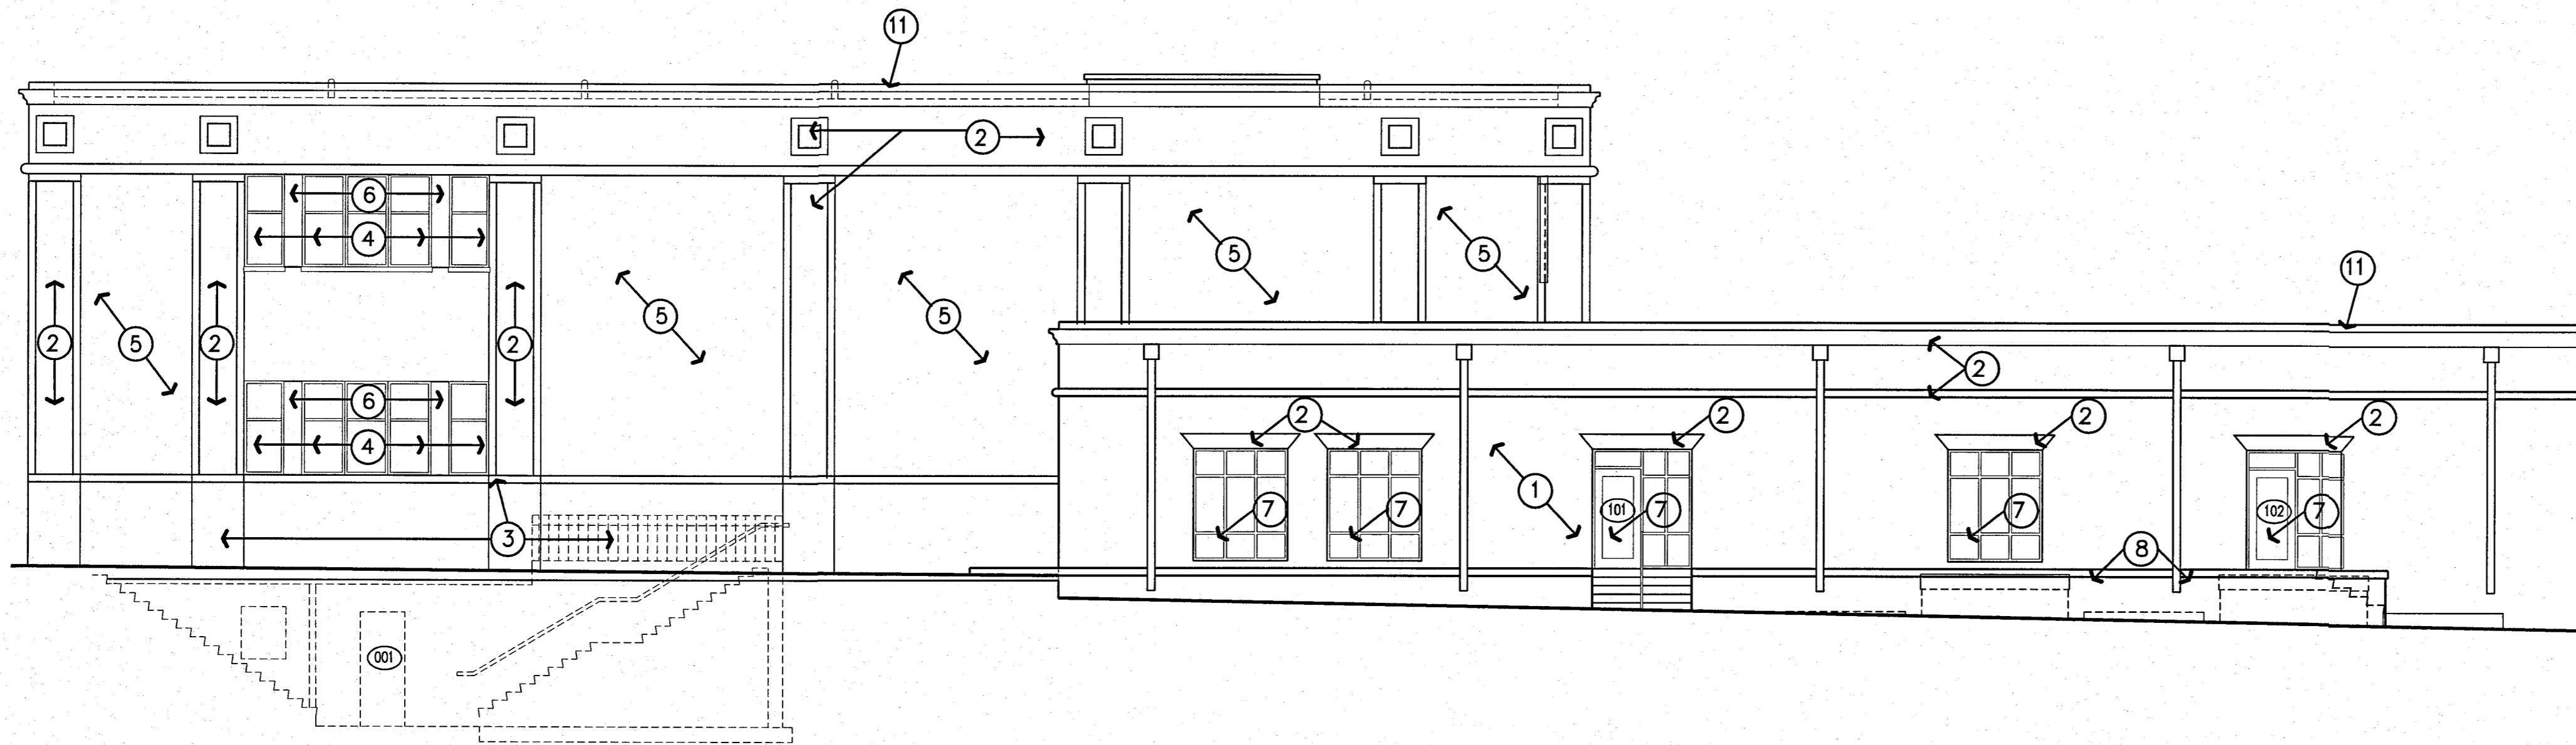

EAST ELEVATION  
scale -" = 1'-0"

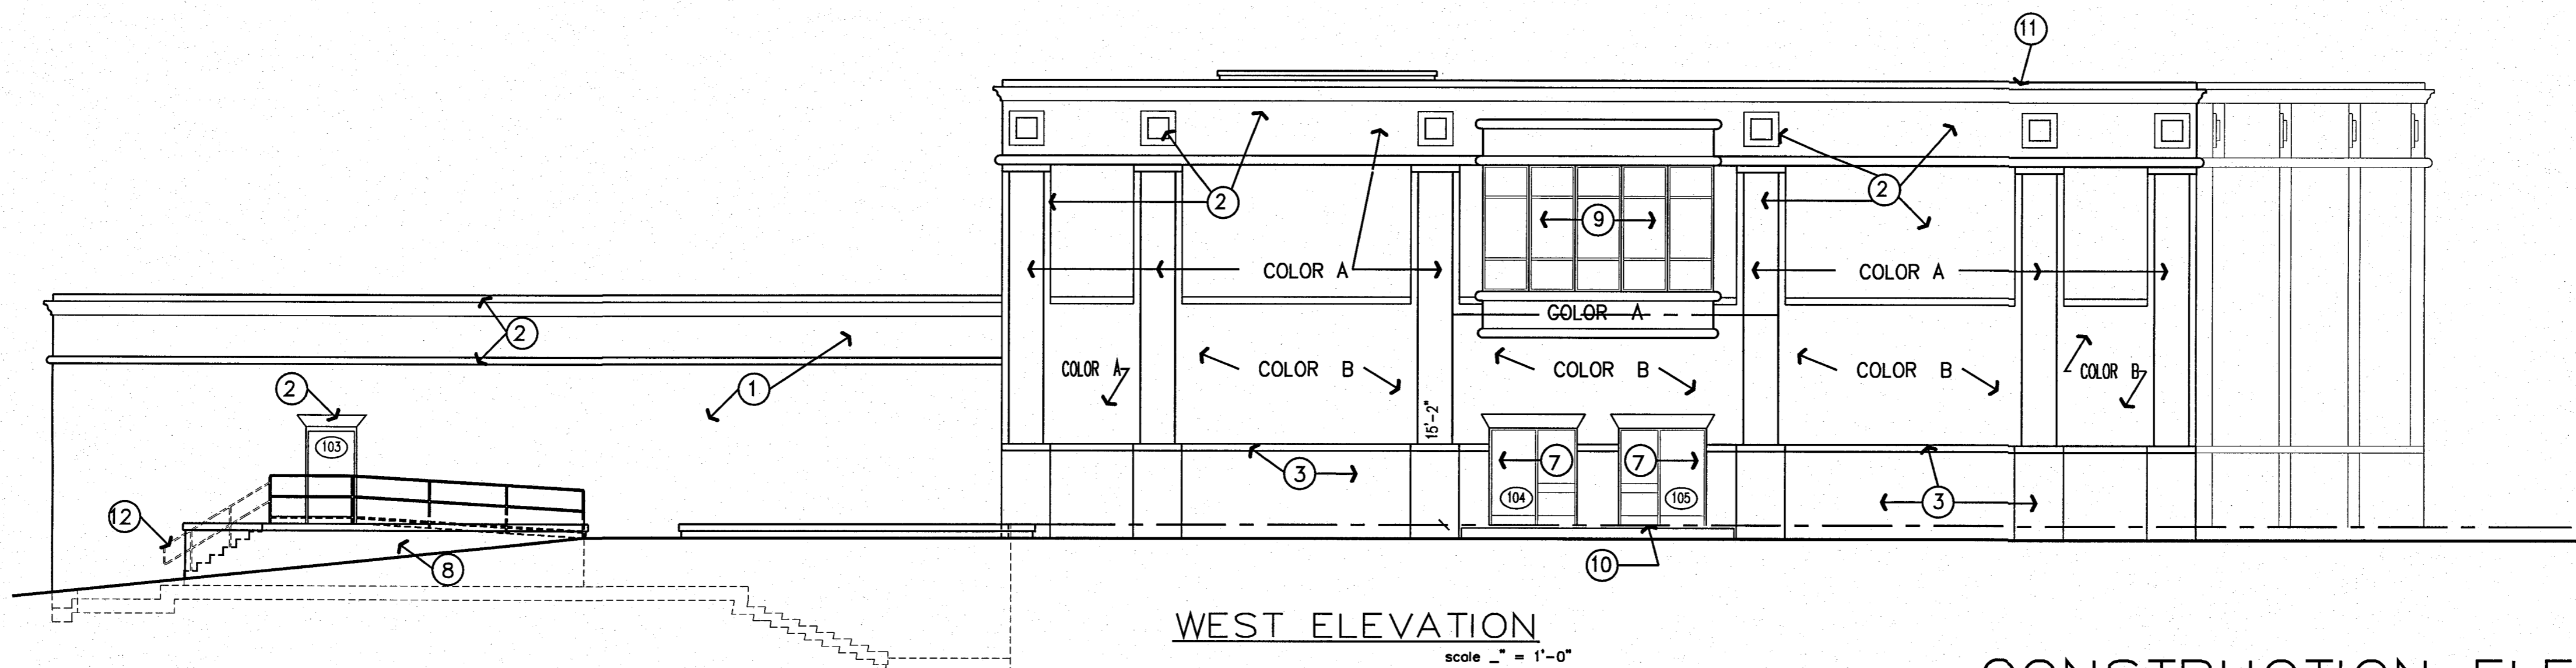

WEST ELEVATION  
scale -" = 1'-0"

CONSTRUCTION NOTES:

- ① EXISTING BRICK TO REMAIN (ON PAINTED).
- ② NEW EFIS TRIM TO BE INSTALLED OVER EXISTING WALL - COLOR A UNLESS NOTED OTHERWISE ON WEST WALL.
- ③ NEW BRICK VENEER WAINSCOT W/SPLITFACED CMU CAP.
- ④ NEW REPLACEMENT WINDOWS.
- ⑤ EXISTING BRICK TO BE PAINTED COLOR B.
- ⑥ NEW BRICK PIERS.
- ⑦ NEW STOREFRONT AND/OR ALUM. DOOR.
- ⑧ NEW BRICK PLANTER RETAINING WALL W/ SPLITFACED CMU CAP.
- ⑨ NEW BOW WINDOW.
- ⑩ VERIFY FLOOR ELEVATION.
- ⑪ PAINT EXISTING COPING.
- ⑫ REMOVE EXISTING RAILS.
- ⑬ REMOVE EXISTING LOUVERS.


CONSTRUCTION ELEVATIONS

**CBSA**  
ARCHITECTS

236 SECOND STREET NW  
MAIL ADDRESS: P.O. BOX 1238  
HICKORY, NORTH CAROLINA 28603  
TELEPHONE (704) 322-3403  
FAX (704) 322-1802

© CBSA ARCHITECTS, INC.  
THIS DRAWING IS THE PROPERTY OF CBSA ARCHITECTS, INC. AND IS SUBJECT TO FEDERAL COPYRIGHT LAWS. THIS DRAWING MAY NOT BE REPRODUCED, PUBLISHED OR USED IN ANY WAY WITHOUT THE WRITTEN PERMISSION OF CBSA ARCHITECTS.

PROPOSED RENOVATIONS TO:  
**THE MULL BUILDING**  
HICKORY, NORTH CAROLINA

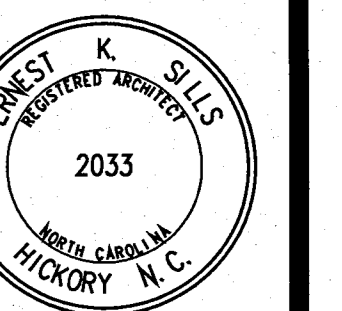

PROJECT NO. ....

DATE ....

DRAWN BY djm

CHECKED BY EKS

REVISIONS

NO.	DATE	BY
1	2-29-00	djm

A2.02  
SHEET NO.